

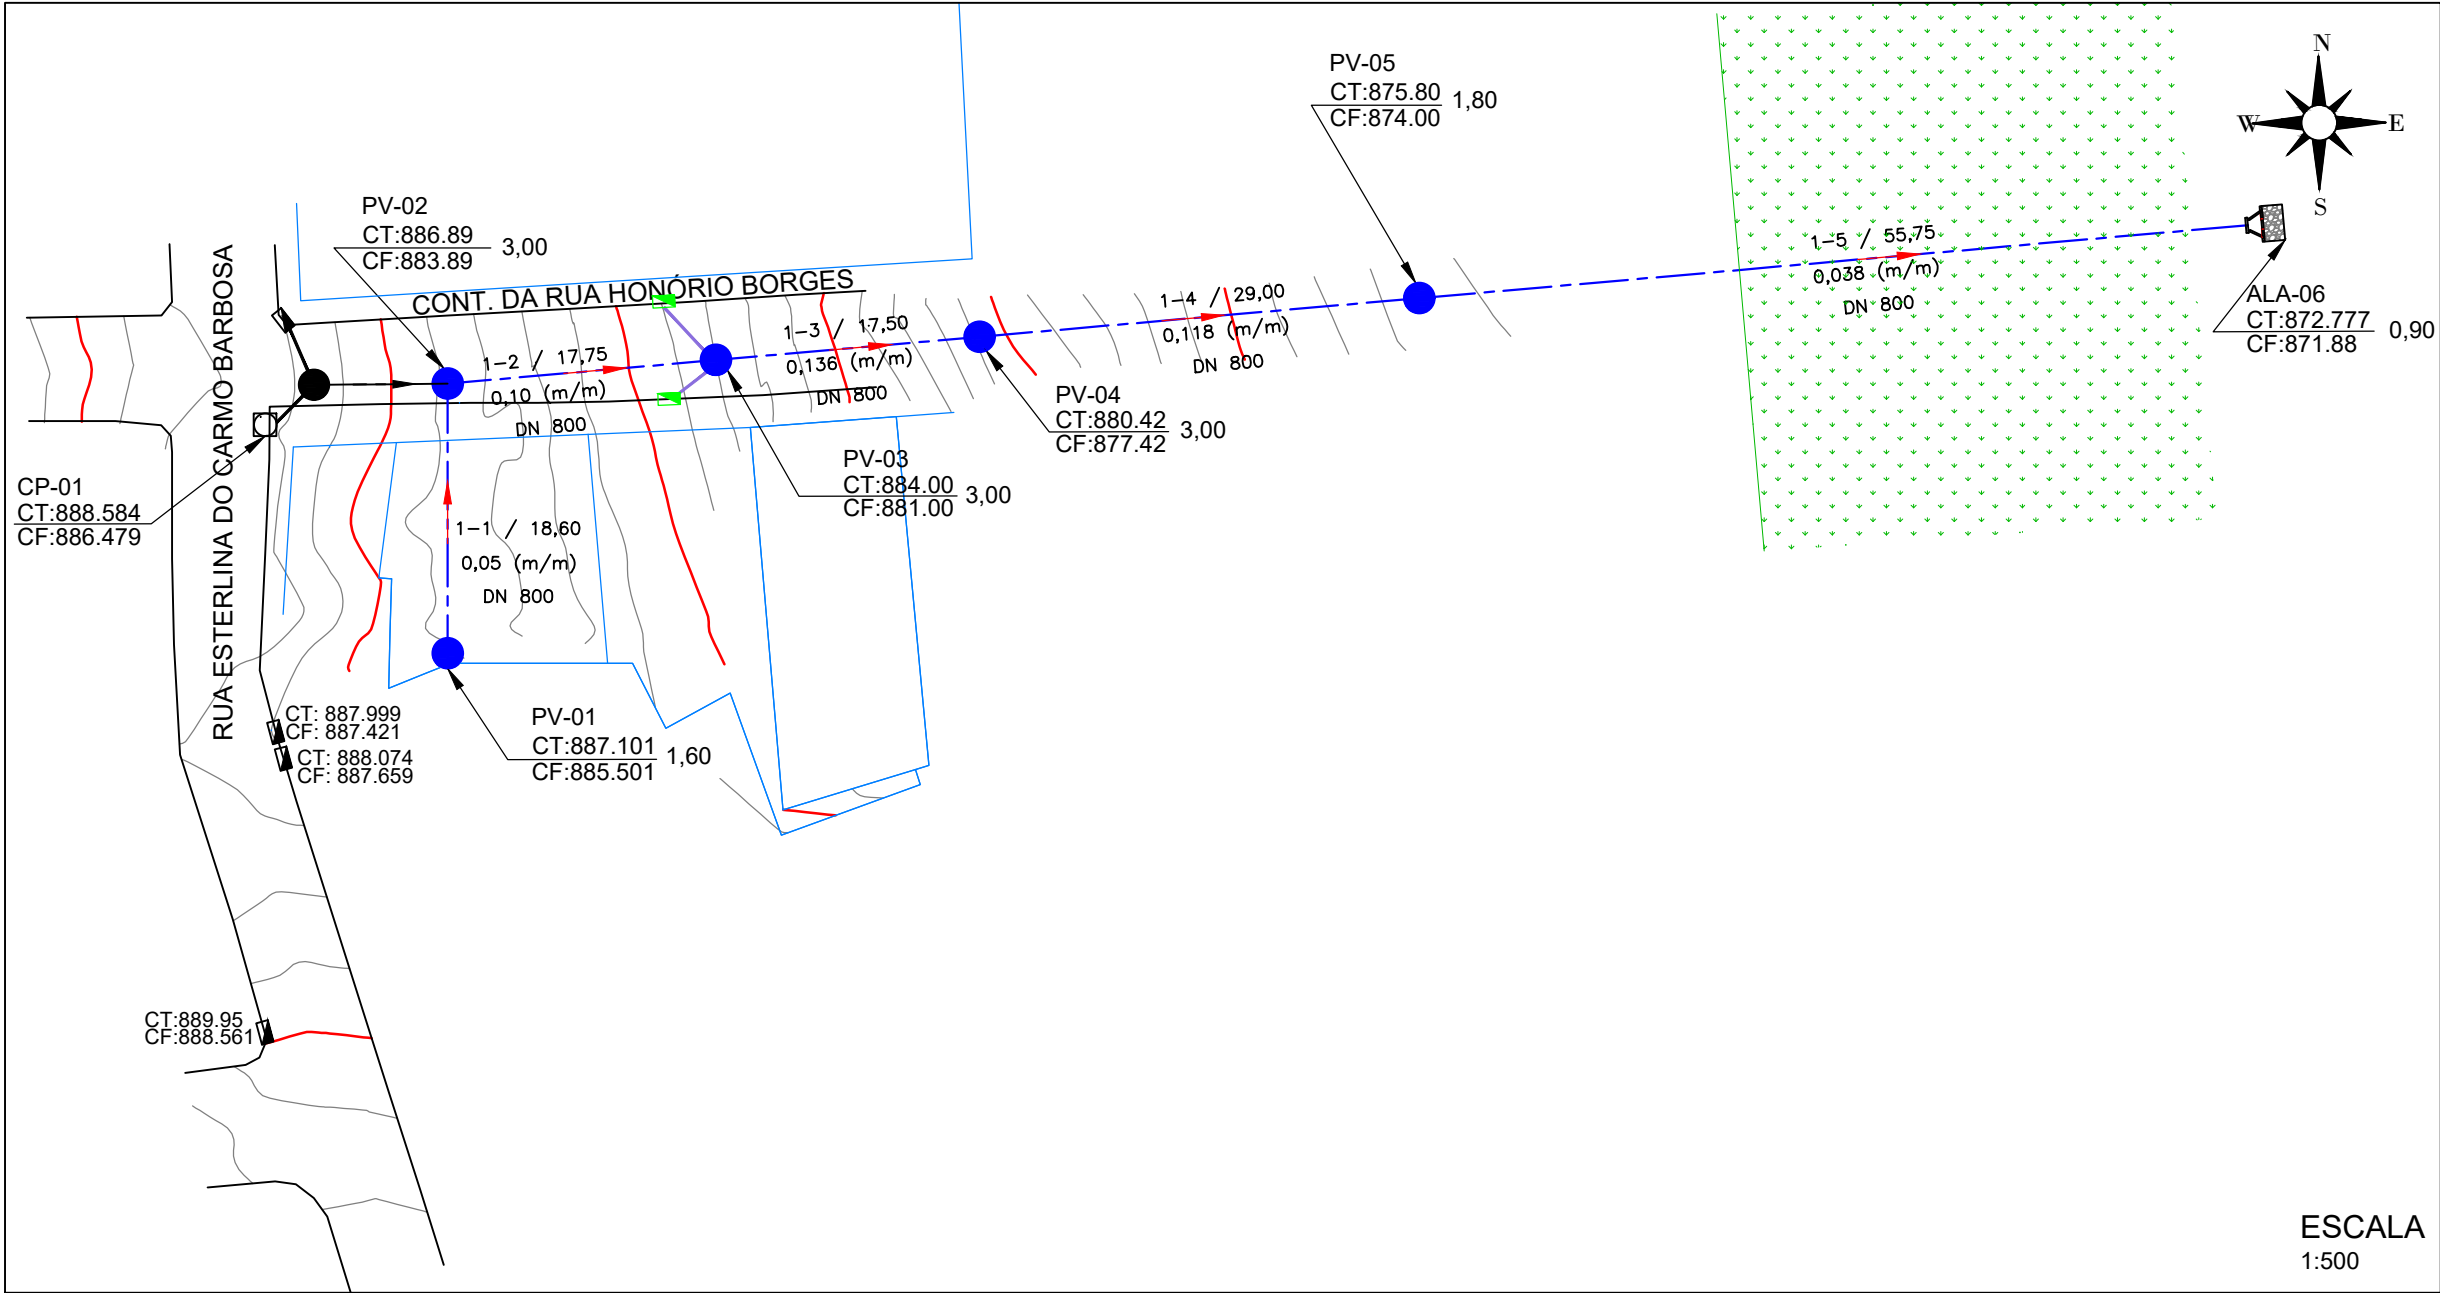
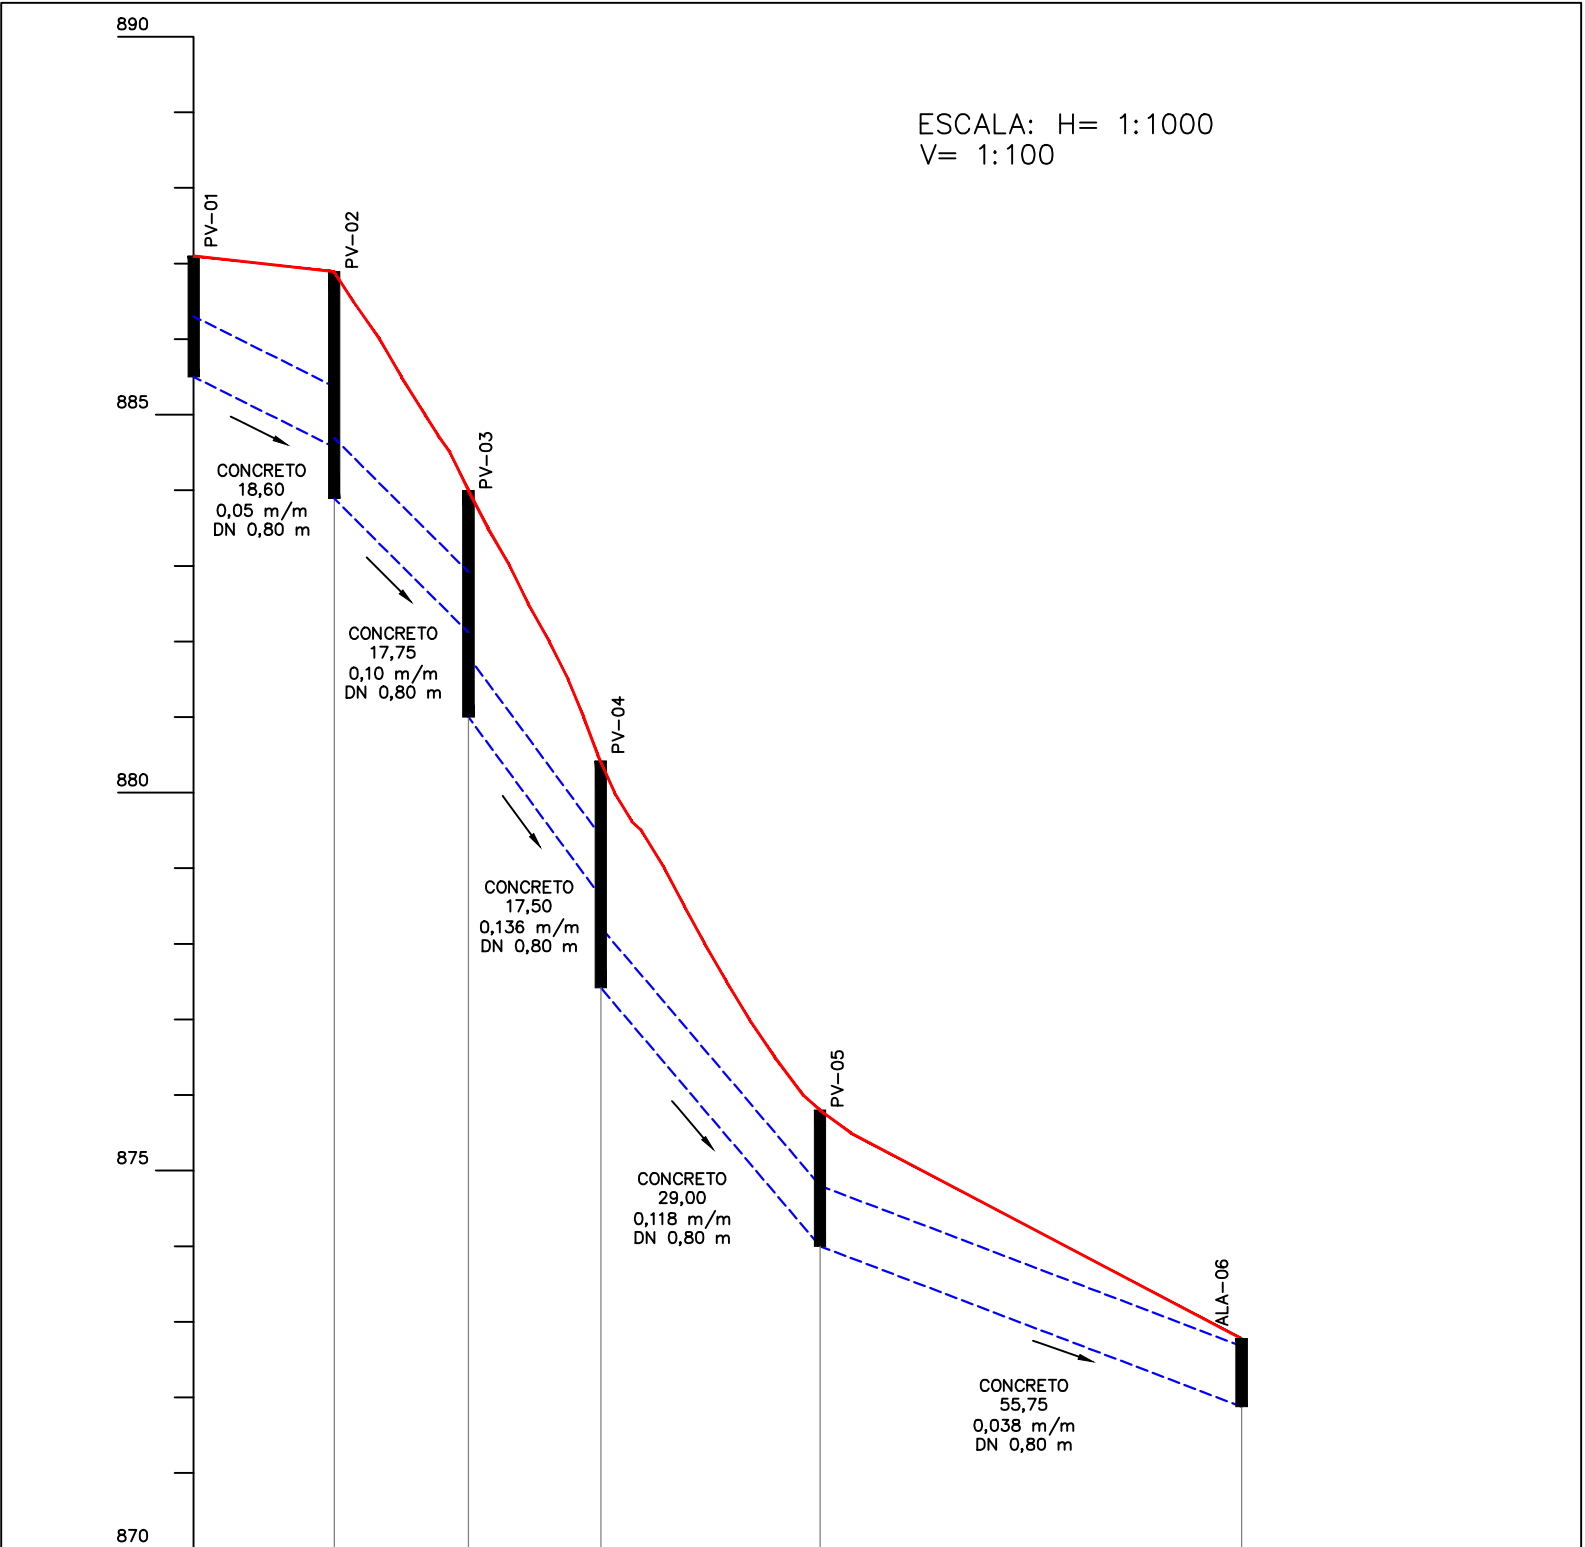


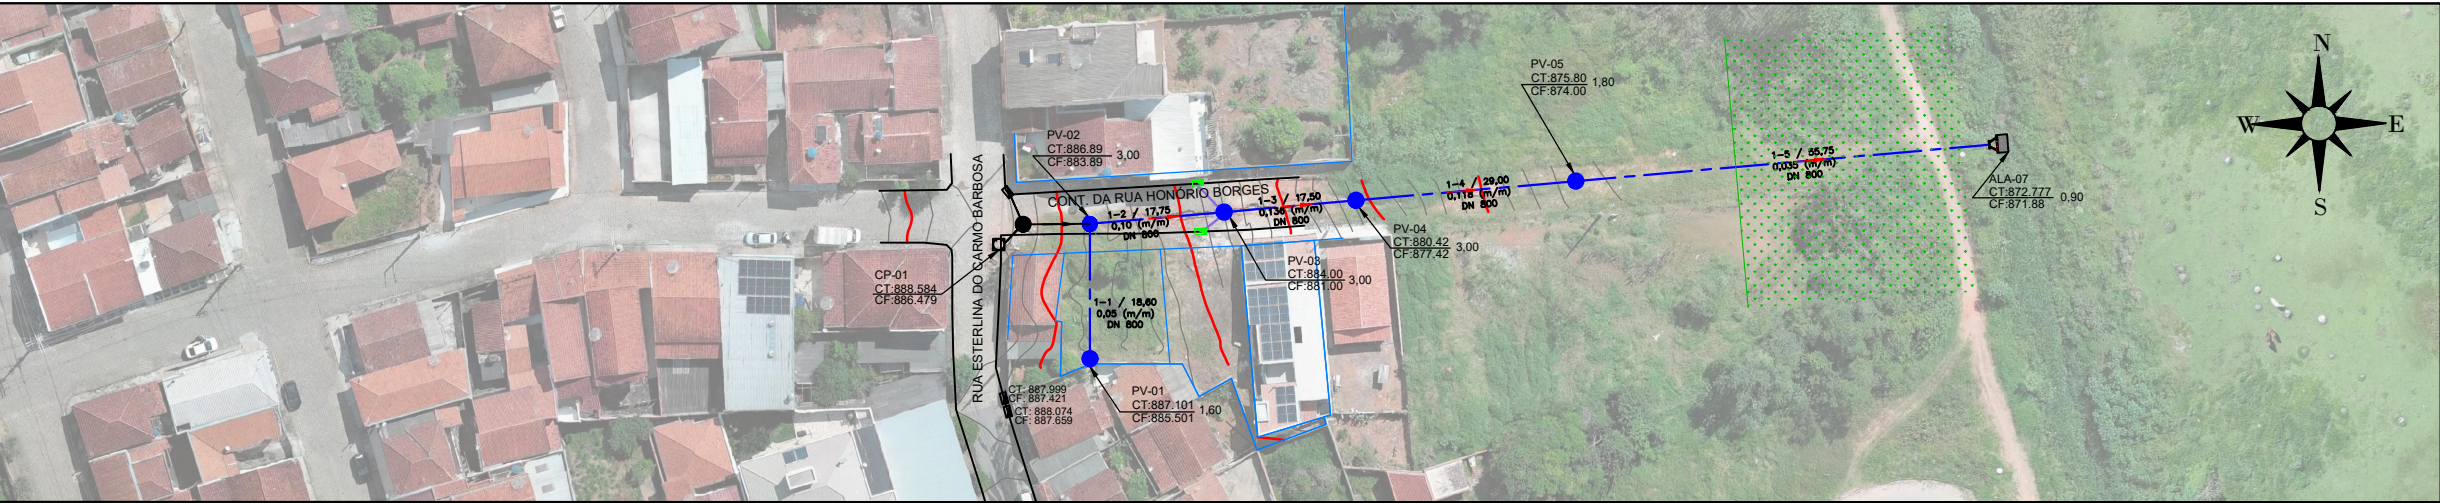


ESCALA
1:500

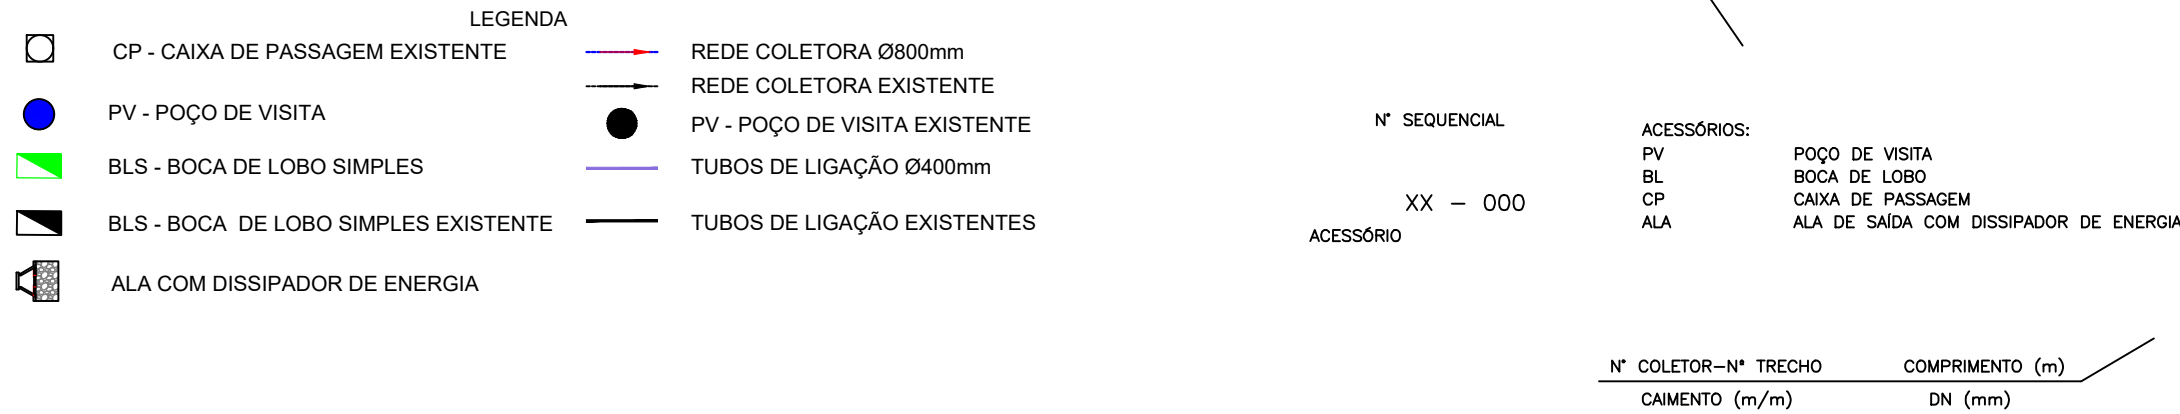

ESCALA: H= 1:1000
V= 1:100

IDENTIFICAÇÃO PROFUNDIDADE	PV-01 1,60	PV-02 3,00	PV-03 3,00	PV-04 3,00	PV-05 1,80	ALA-06 0,90
COTA TERRENO	887,101	886,89	884,00	880,42	875,80	872,777
COTA DO COLETOR COTA ACESSÓRIO	885,501	884,57	883,89	882,12	881,00	878,62
TRECHO COMPRIMENTO DECLIVIDADE / DIÂMETRO	1-1 18,60 5,0% Ø800	1-2 17,75 10,0% Ø800	1-3 17,50 13,6% Ø800	1-4 29,00 11,8% Ø800	1-5 55,75 3,8% Ø800	

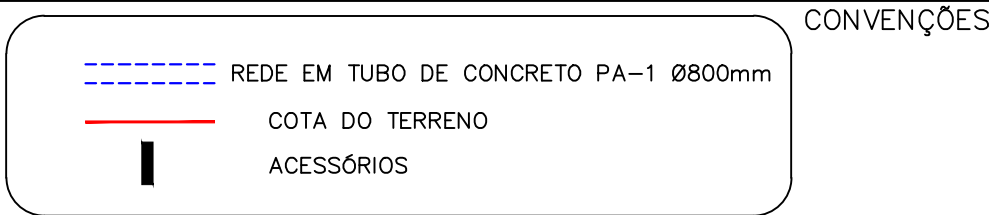

PROJETO DE DRENAGEM PARA ÁGUAS PLUVIAIS

OBRA:	LOTEAMENTO SOLAR DOS RODRIGUES		
ENDEREÇO:	RUA HONÓRIO BORGES BORDA DA MATA/MG		
ASSUNTO:	PROJETO DE DRENAGEM PLUVIAL PLANTA BAIXA PERFIL LONGITUDINAL		
ESCALA:	INDICADA	UNIDADE:	METRO
DATA:	MAIO/2024	FOLHA:	ÚNICA